

YOUR VISION ACHIEVED THROUGH OURS.


THIS DRAWING PREPARED AT THE
CORPORATE OFFICE
TEL: 804.706.6500 FAX: 804.706.0116 WWW.TIMMONSGROUP.COM

**BID DOCUMENTS ONLY
NOT FOR CONSTRUCTION**

REVISION DESCRIPTION		DATE

NO.	DATE	BY	DESCRIPTION
1			
2			

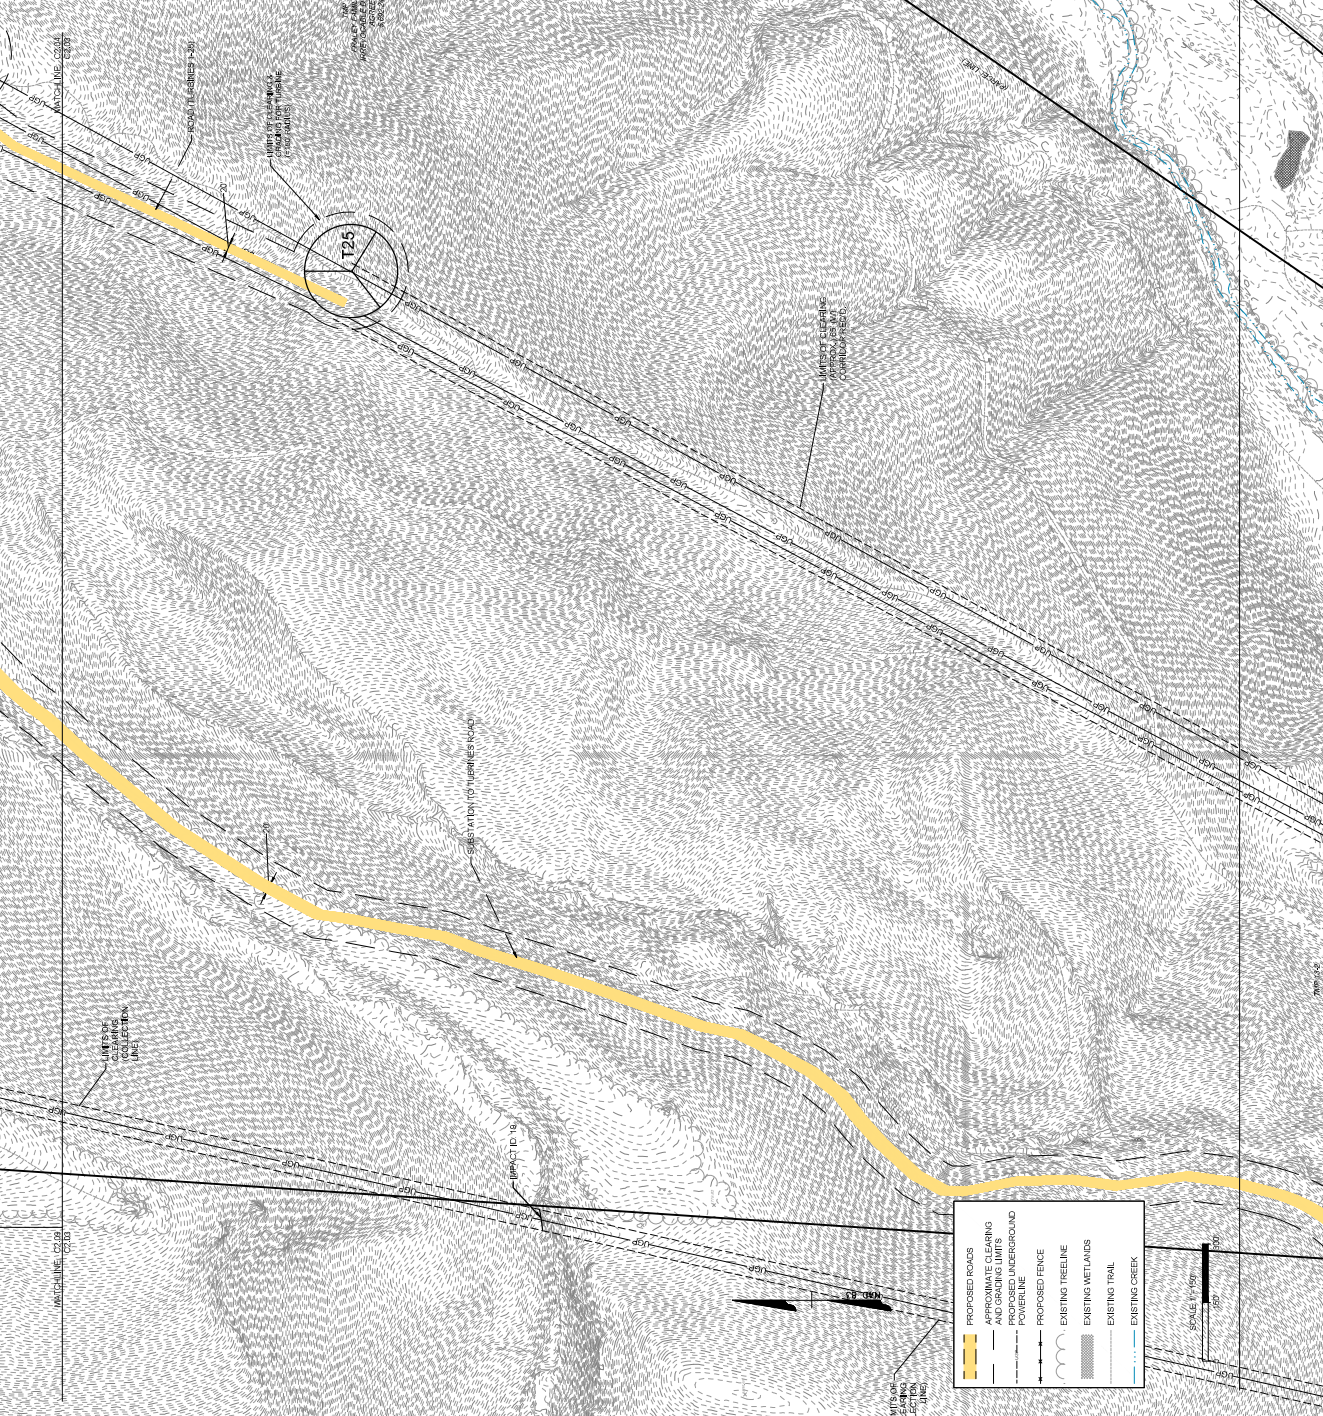

Legend

- PROPOSED ROADS
- APPROXIMATE CLEARING AND GRADING LIMITS
- PROPOSED UNDERGROUND POWERLINE
- PROPOSED FENCE
- EXISTING TREELINE
- EXISTING WETLANDS
- EXISTING TRAIL
- EXISTING CREEK

SCALE 1" = 150'

150'

300'

450'

