


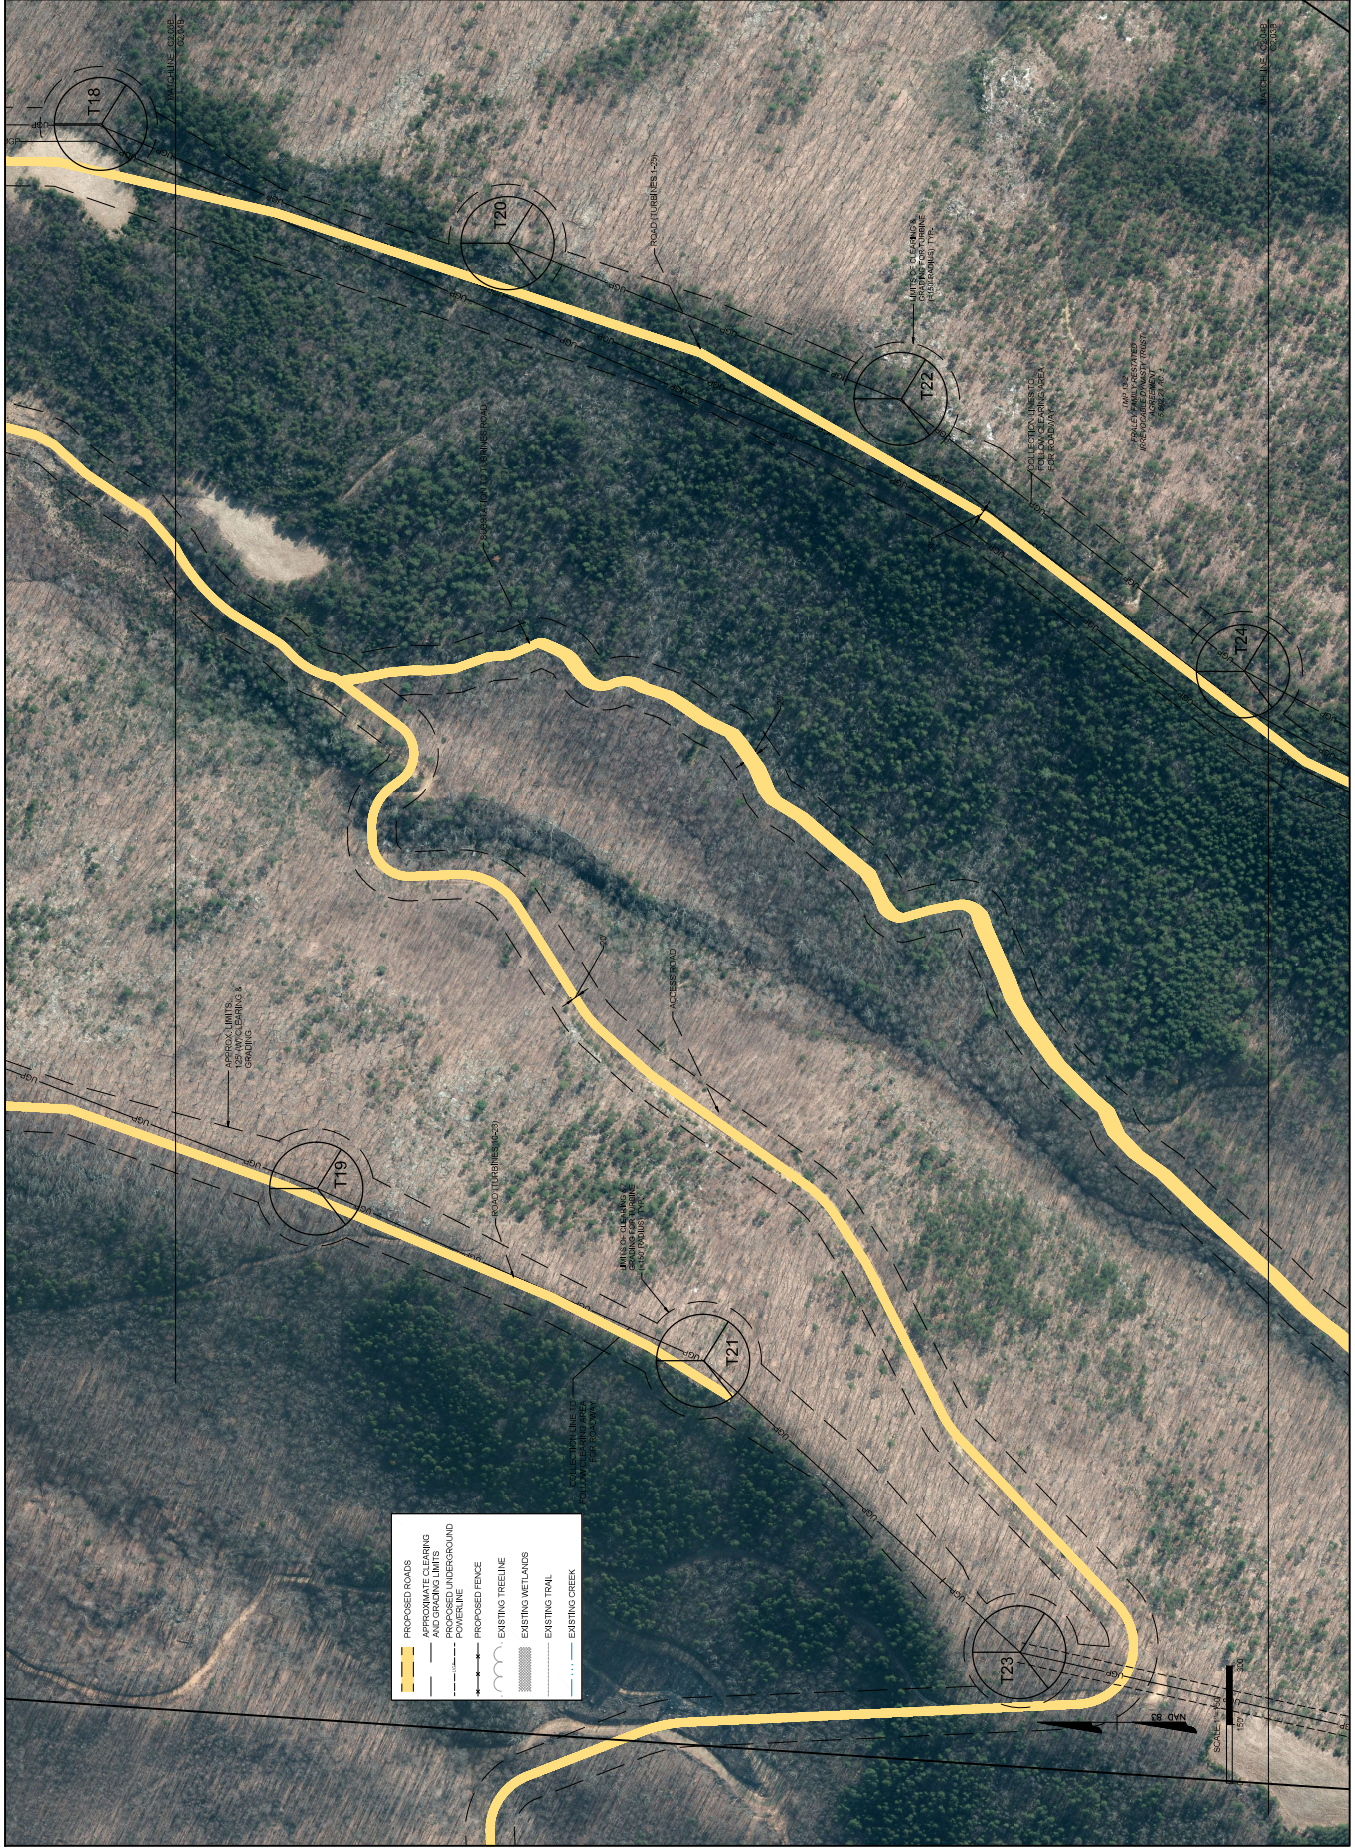

YOUR VISION ACHIEVED THROUGH OURS.
TIMMONS GROUP
CORPORATE OFFICE
1001 BOLDERS PARKWAY, SUITE 300, FARMERSVILLE, VA 22205
TEL 804.700.6500 FAX 804.540.0116 WWW.TIMMONSGROUP.COM

REVISION DESCRIPTION	DATE

BID DOCUMENTS
ONLY
NOT FOR
CONSTRUCTION



This plan and associated documents are the exclusive property of TIMMONS GROUP and may not be reproduced in whole or in part and shall not be used for any purpose not intended by TIMMONS GROUP.